





site plan scale: 1:1000

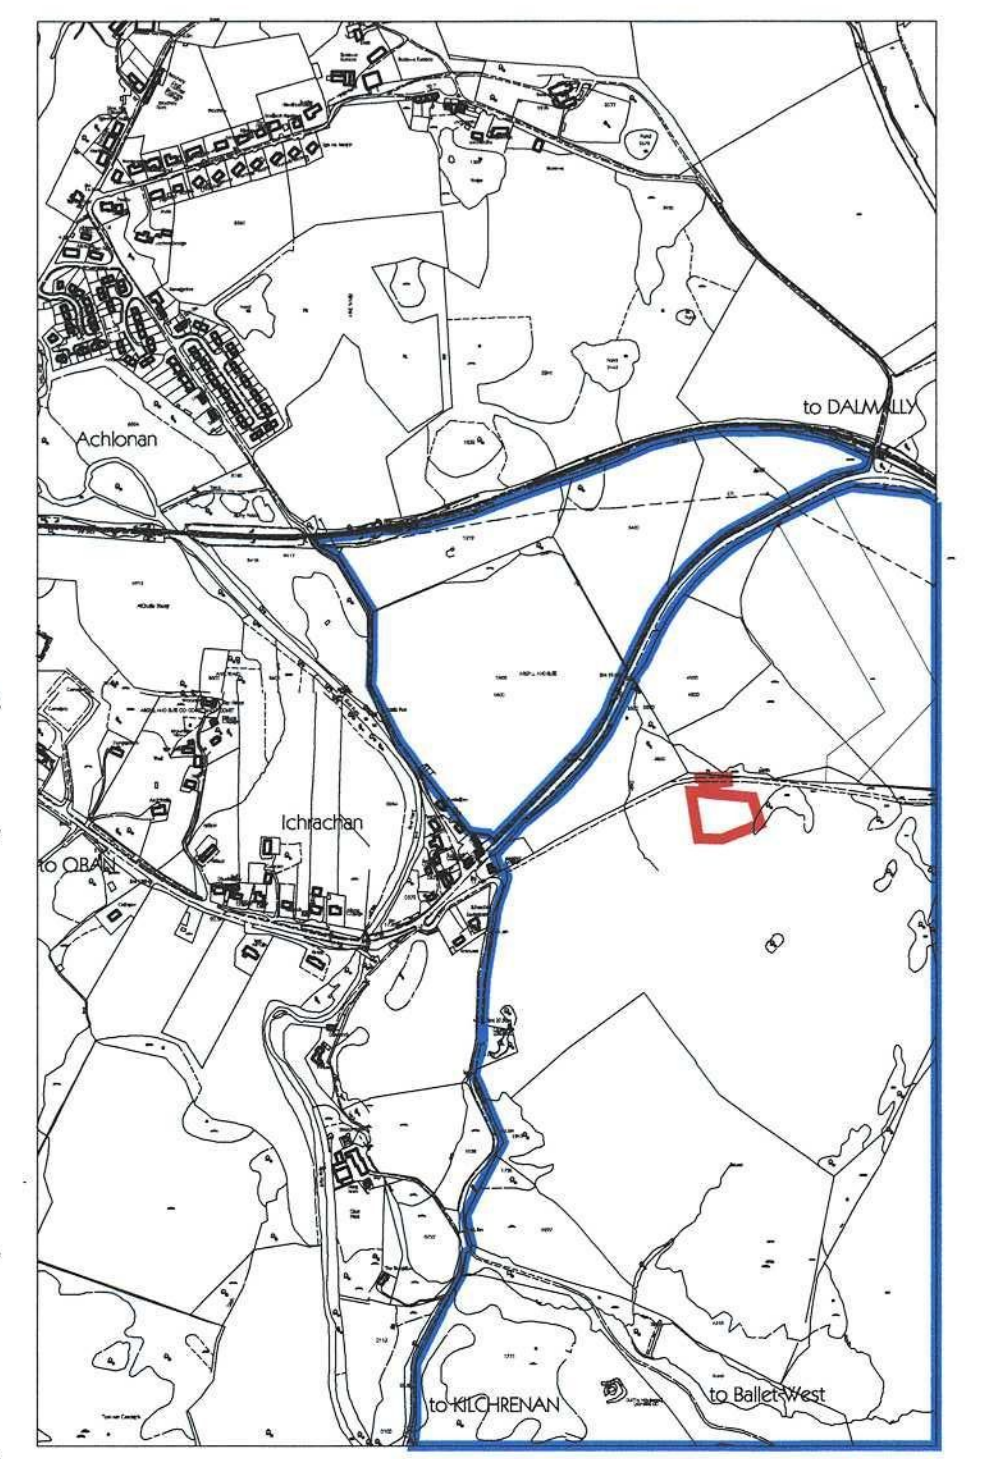

location plan scale: 1:10,000

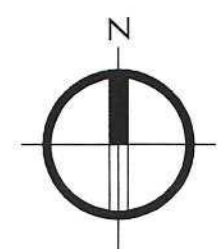

ARGYLL AND BUTE COUNCIL
 This plan been APPROVED by the
 PLANNING AUTHORITY and MUST be read in
 conjunction with the Planning Conditions of
 Consent No:
 13/01371/PPP
 Angus J. O'Sullivan
 Head of Planning and Regulatory Services
 Date: 26/6/13

Argyll and Bute Council
 Planning and Regulatory
 Services
 Application ref no: 13/01371/PPP
 Date received: 26/6/13
 Plan no: 1 of 1
 P.O. Initials: JS

Client
 MRS. GILLIAN BARTON

Project
 PROPOSED SITE FOR DWELLING, PLOT 3,
 DEERVIEW, TAYNUILT,
 ARGYLL

Drawing
 LOCATION & SITE PLANS
 SCHEME DESIGN

Drawn by: EMcM Date: JUNE 2013
 Drawing Scale: A1 @ 1:1000
 CAD Filename:

Beaton + McMurphy
 tigh na glaic, taynuilt, argyll, pa35 1jw architects
 tel - 01866 892350 fax - 01866 892320 e-mail mail@bmcarchitects.co.uk

Drawing No. 1327 01 Revision B